



JOB

認定こども園
山梨英和ダグラスこども園 新築工事


NOTE


配置図

SCALE A1 S=1:250
A3 S=1:500


DATE 2023.04.30

NO. D-00

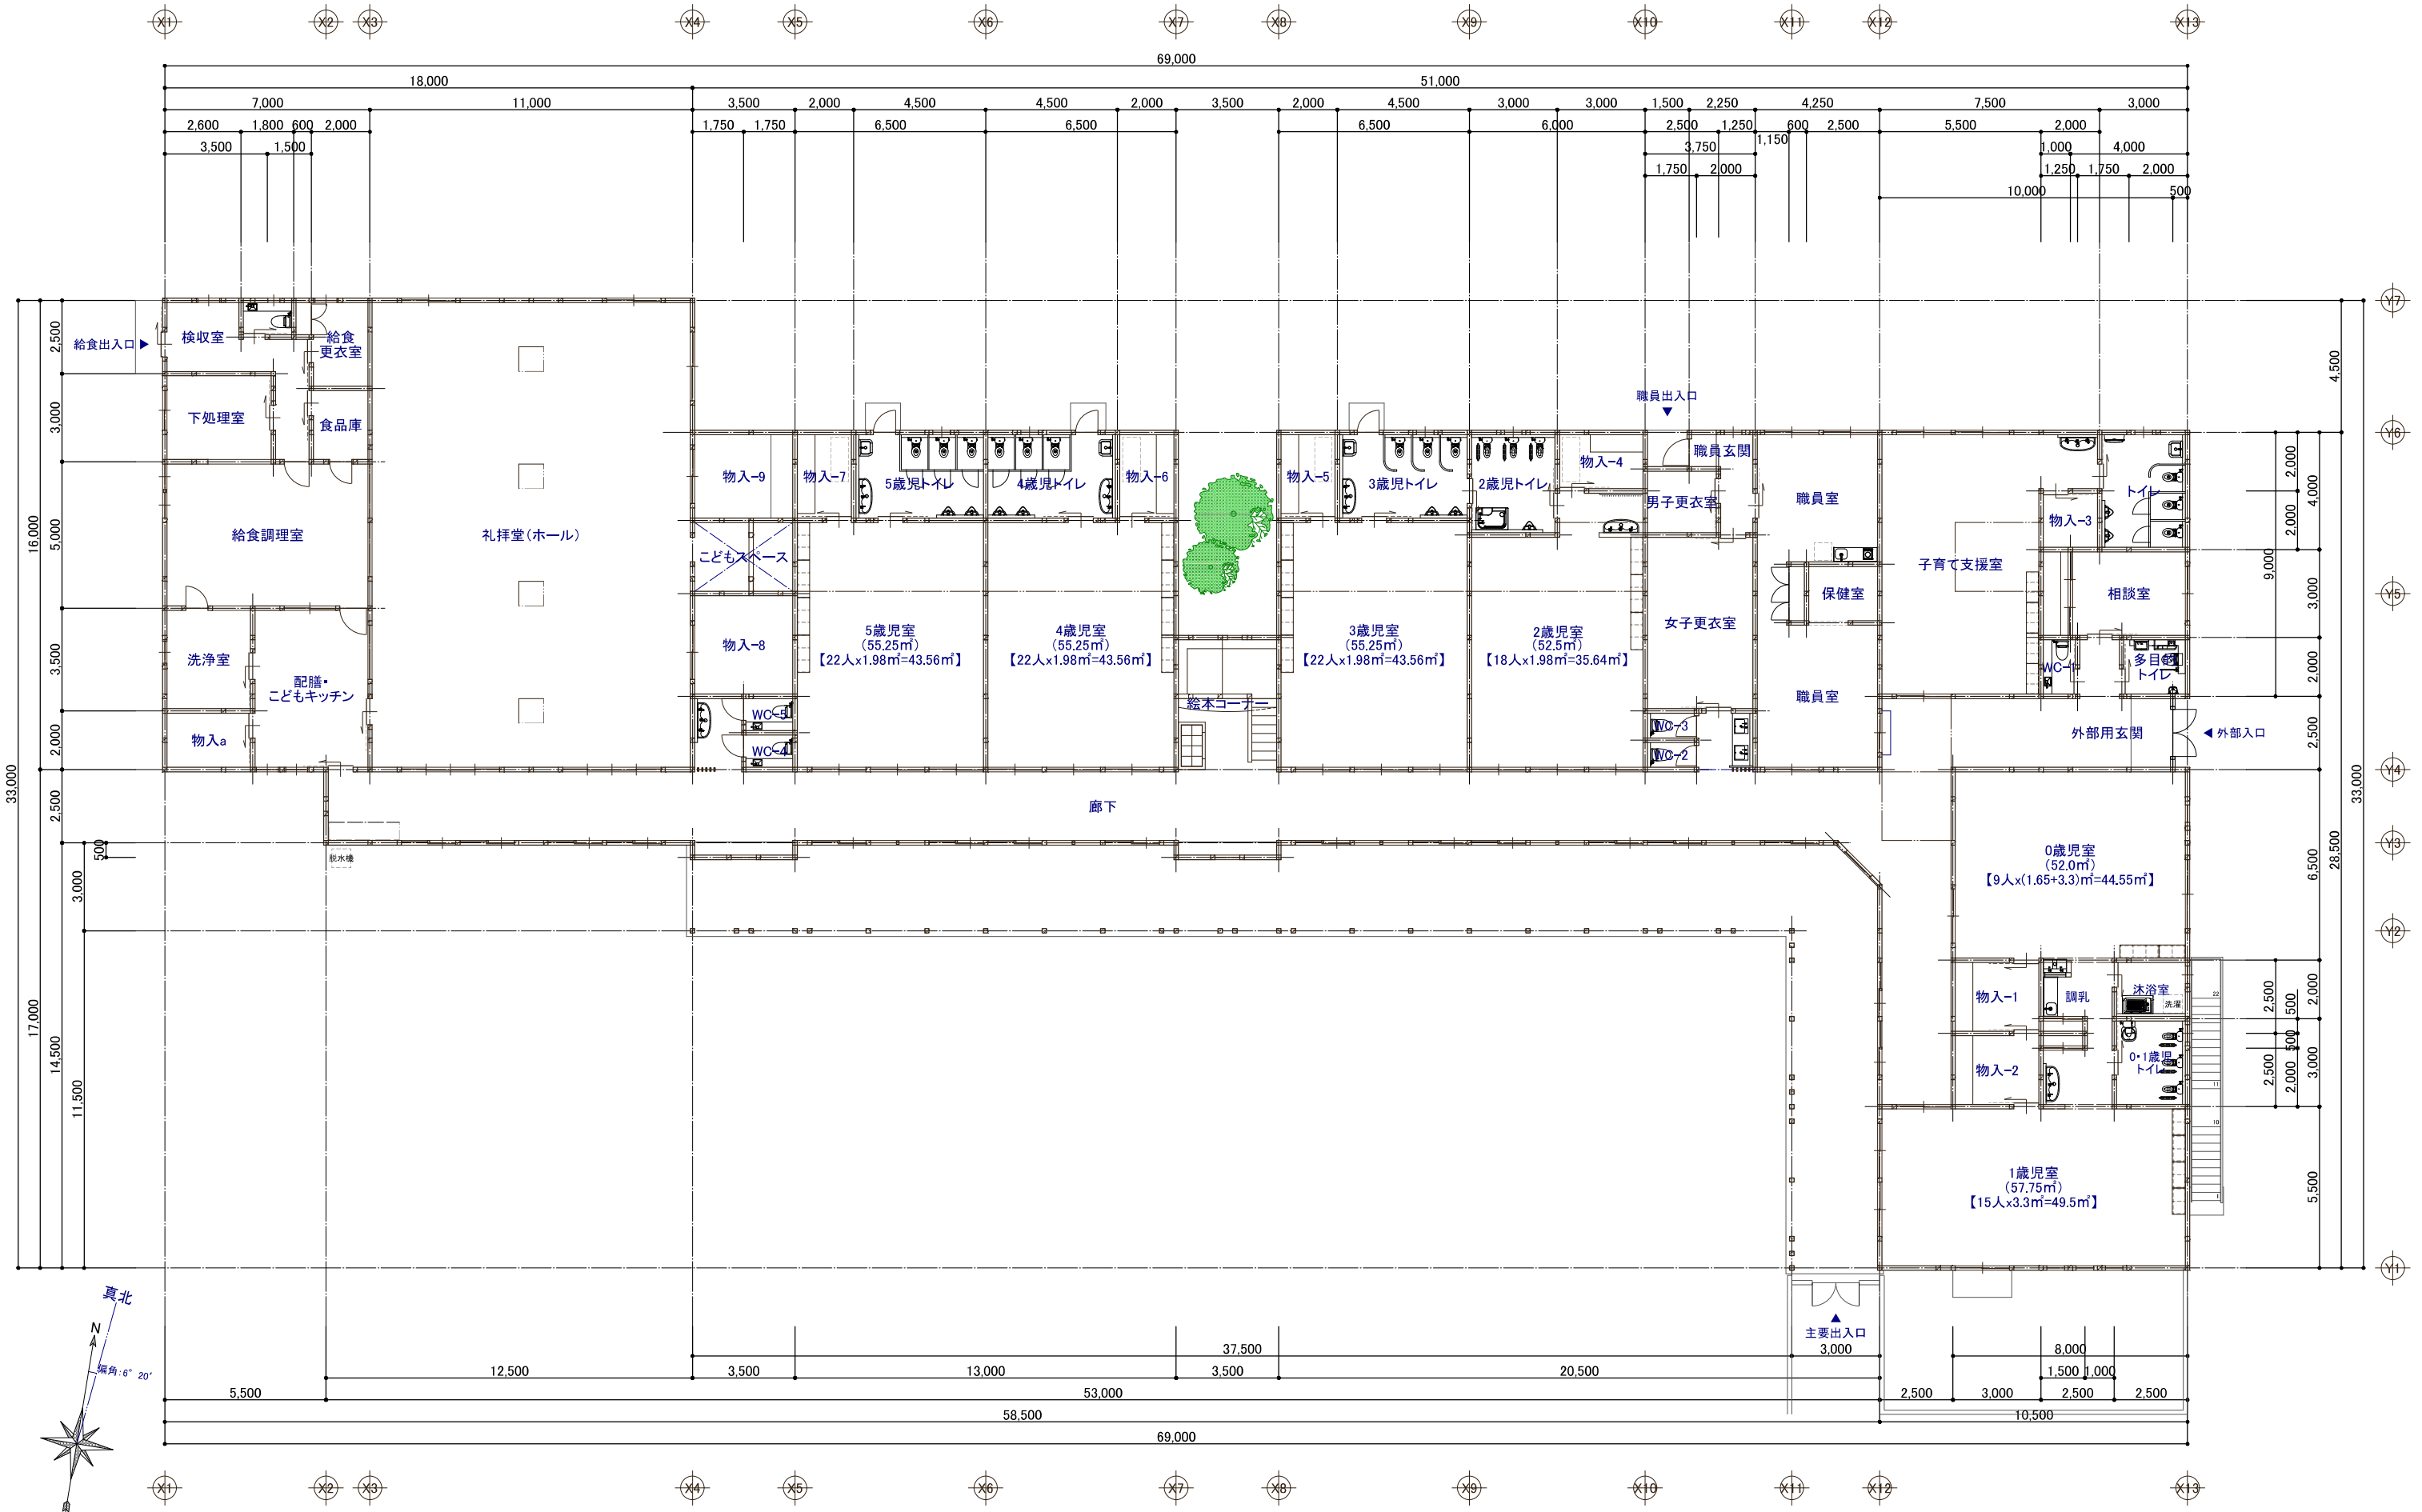


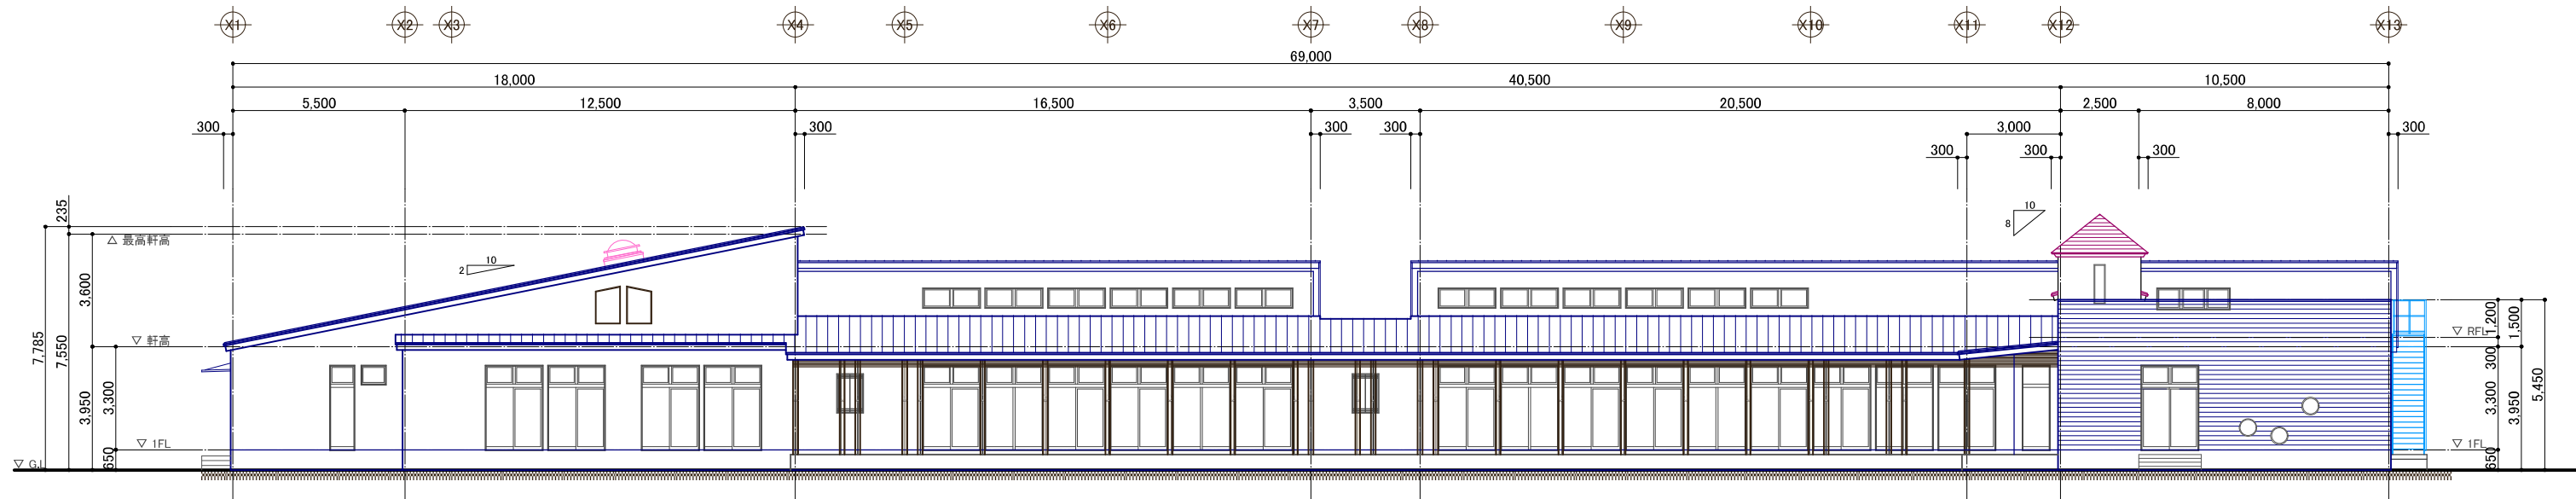

南側立面図 S=1:100

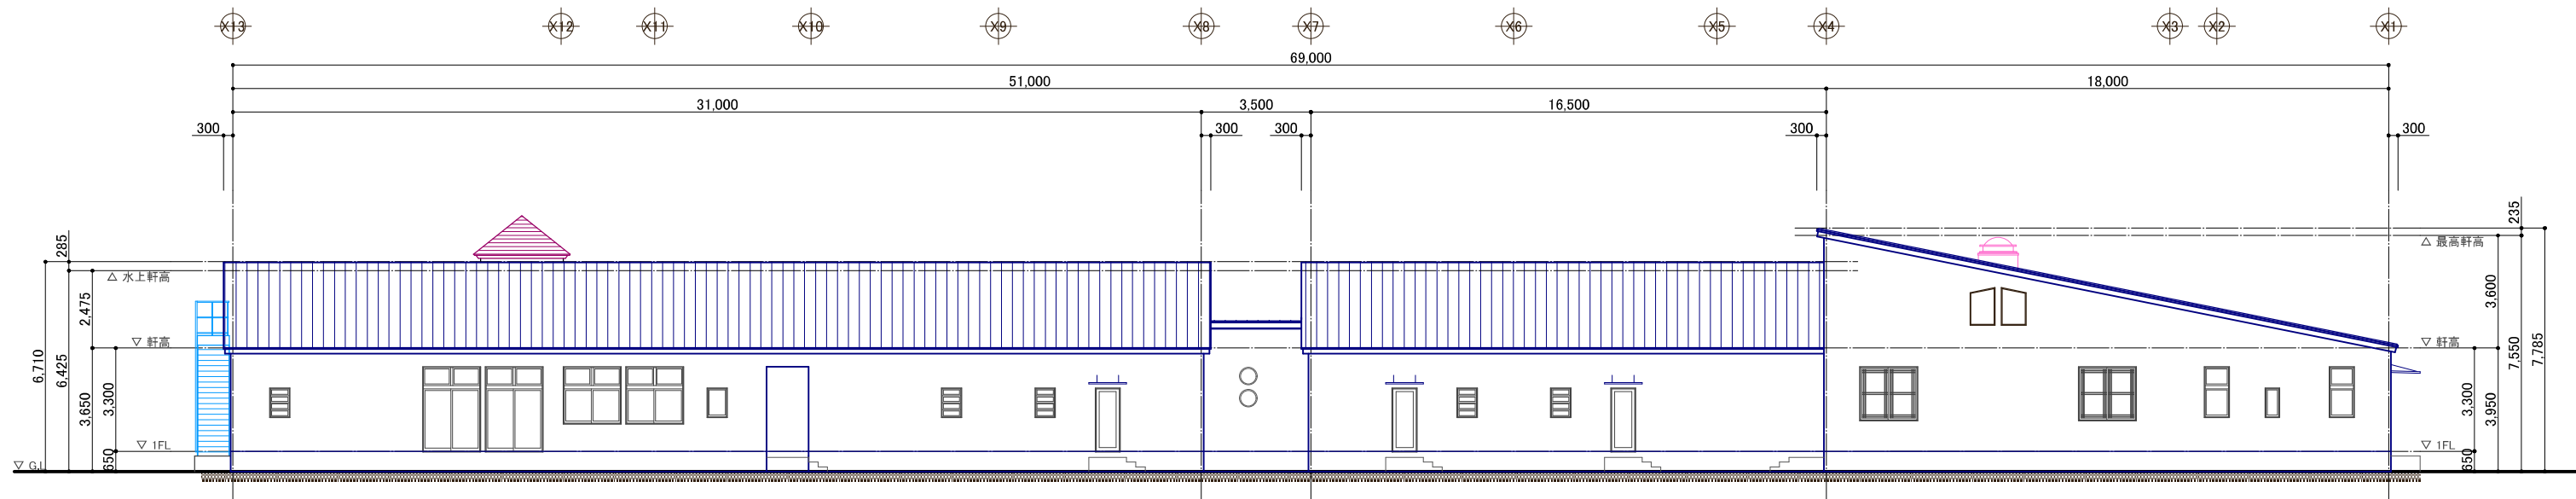

北側立面図 S=1:100

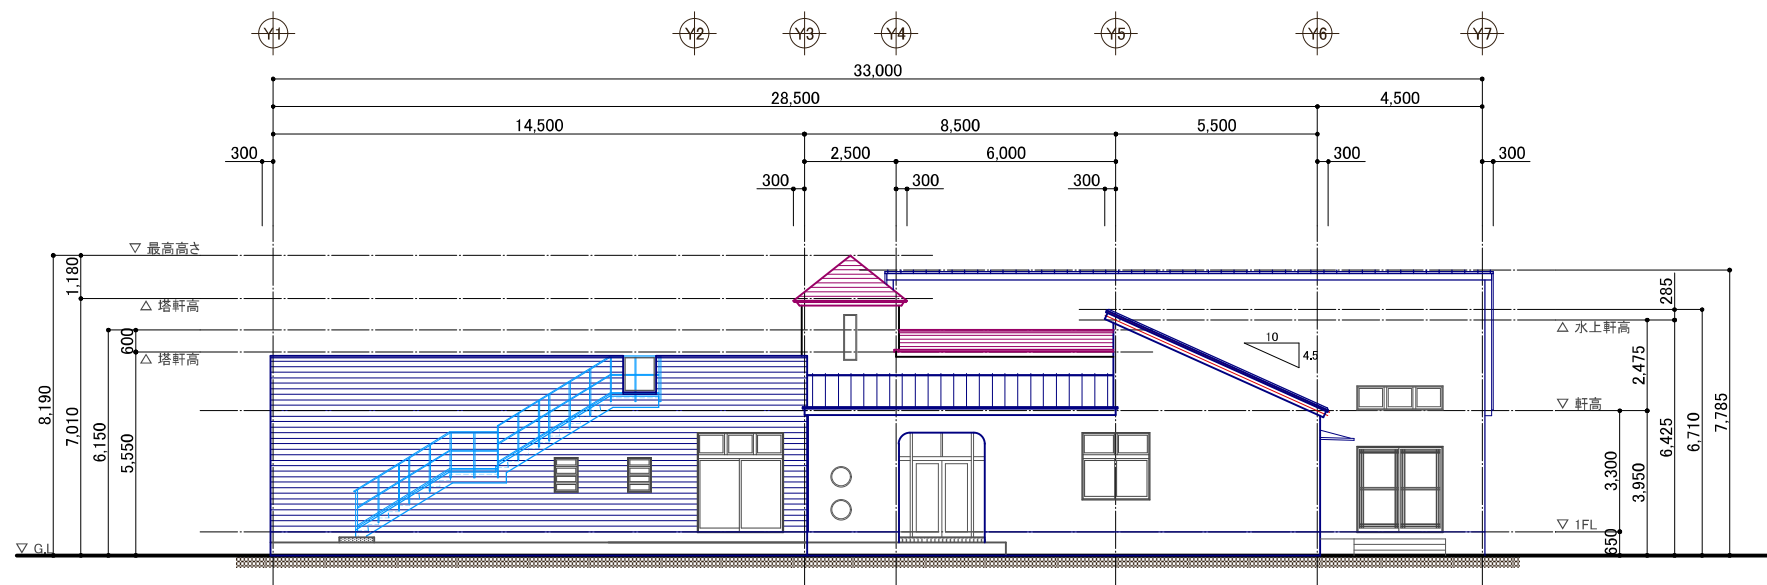

東側立面図 S=1:100

JOB 認定こども園
山梨英和ダグラスこども園 新築工事


NOTE

立面図-1


SCALE A1 S=1:100
A3 S=1:200

DATE 2023.03.31


NO. D-03

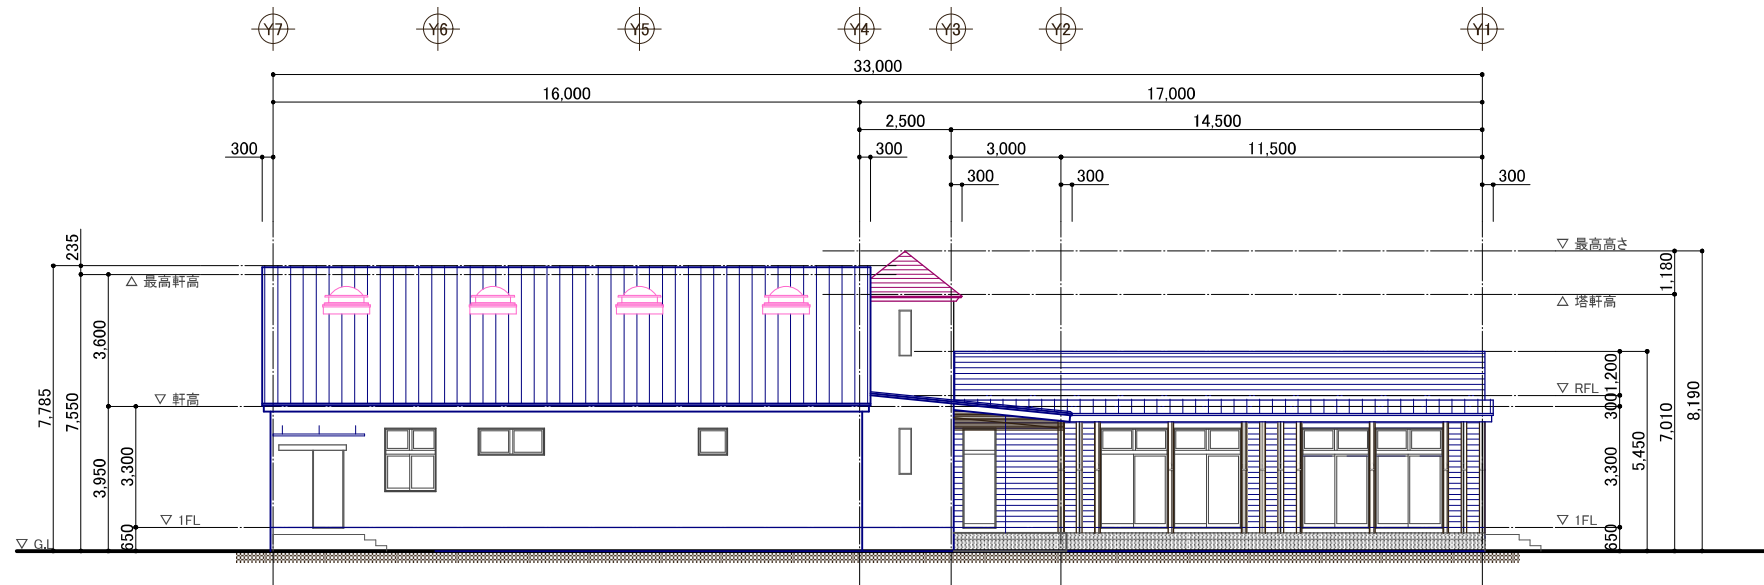


西側立面図 S=1:100

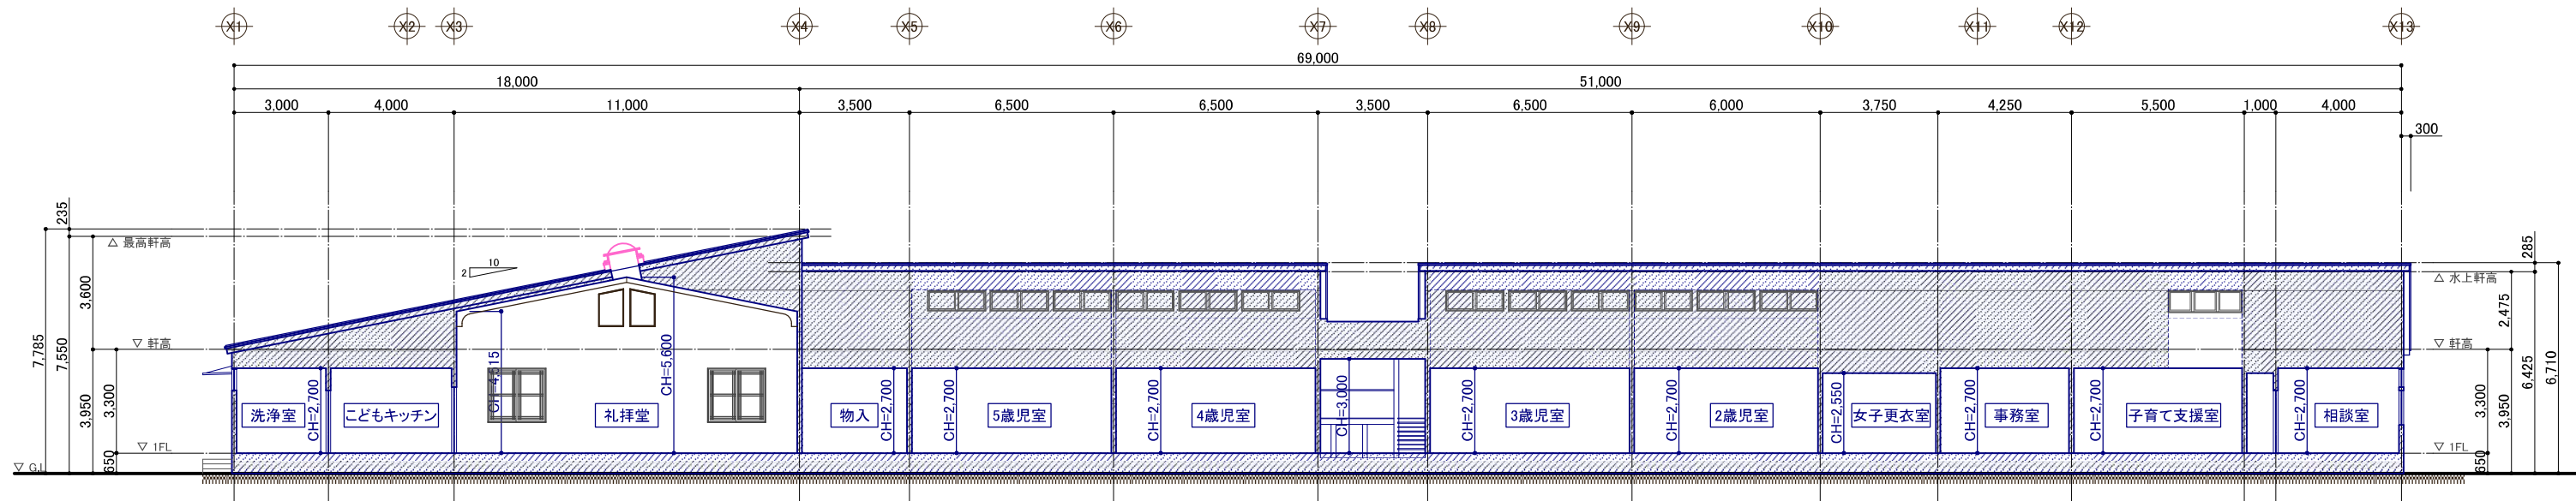


X-X断面図 S=1:100

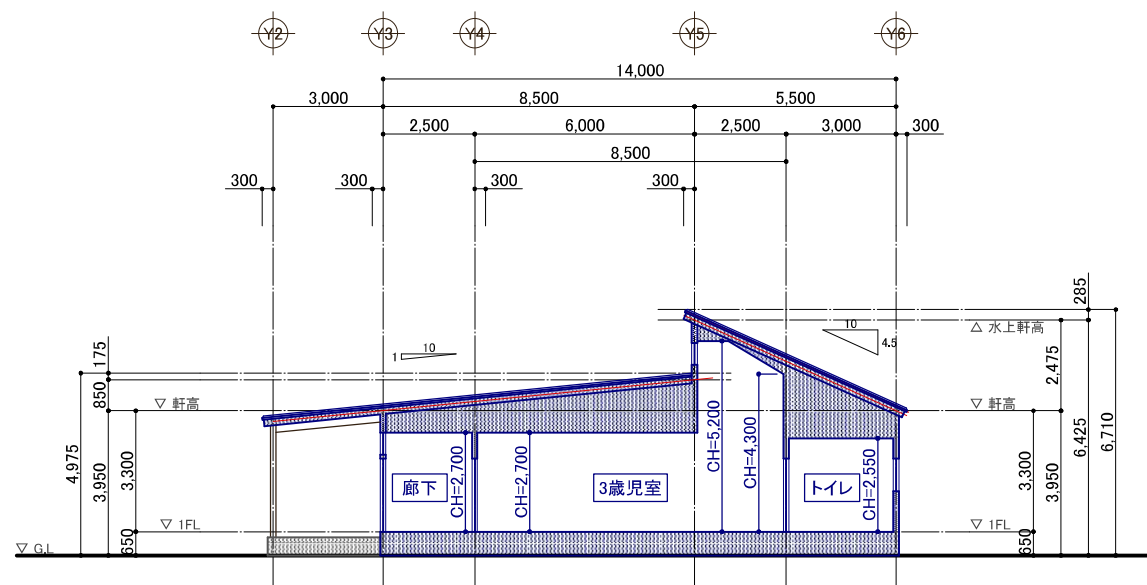

Y-Y断面図 S=1:100

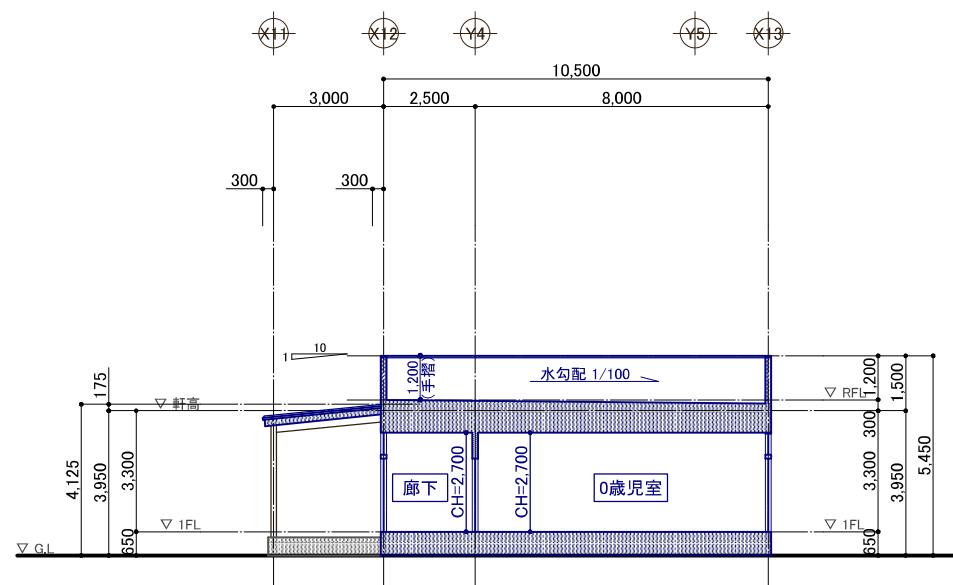

X2-X2'断面図 S=1:100

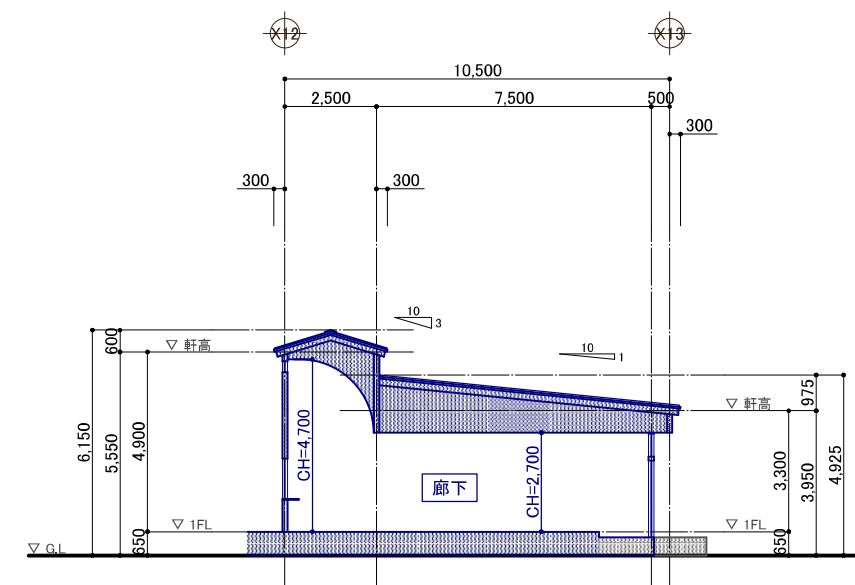

X3-X3'断面図 S=1:100